



Section Through The Boiler House 1:50

North Elevation 1:50

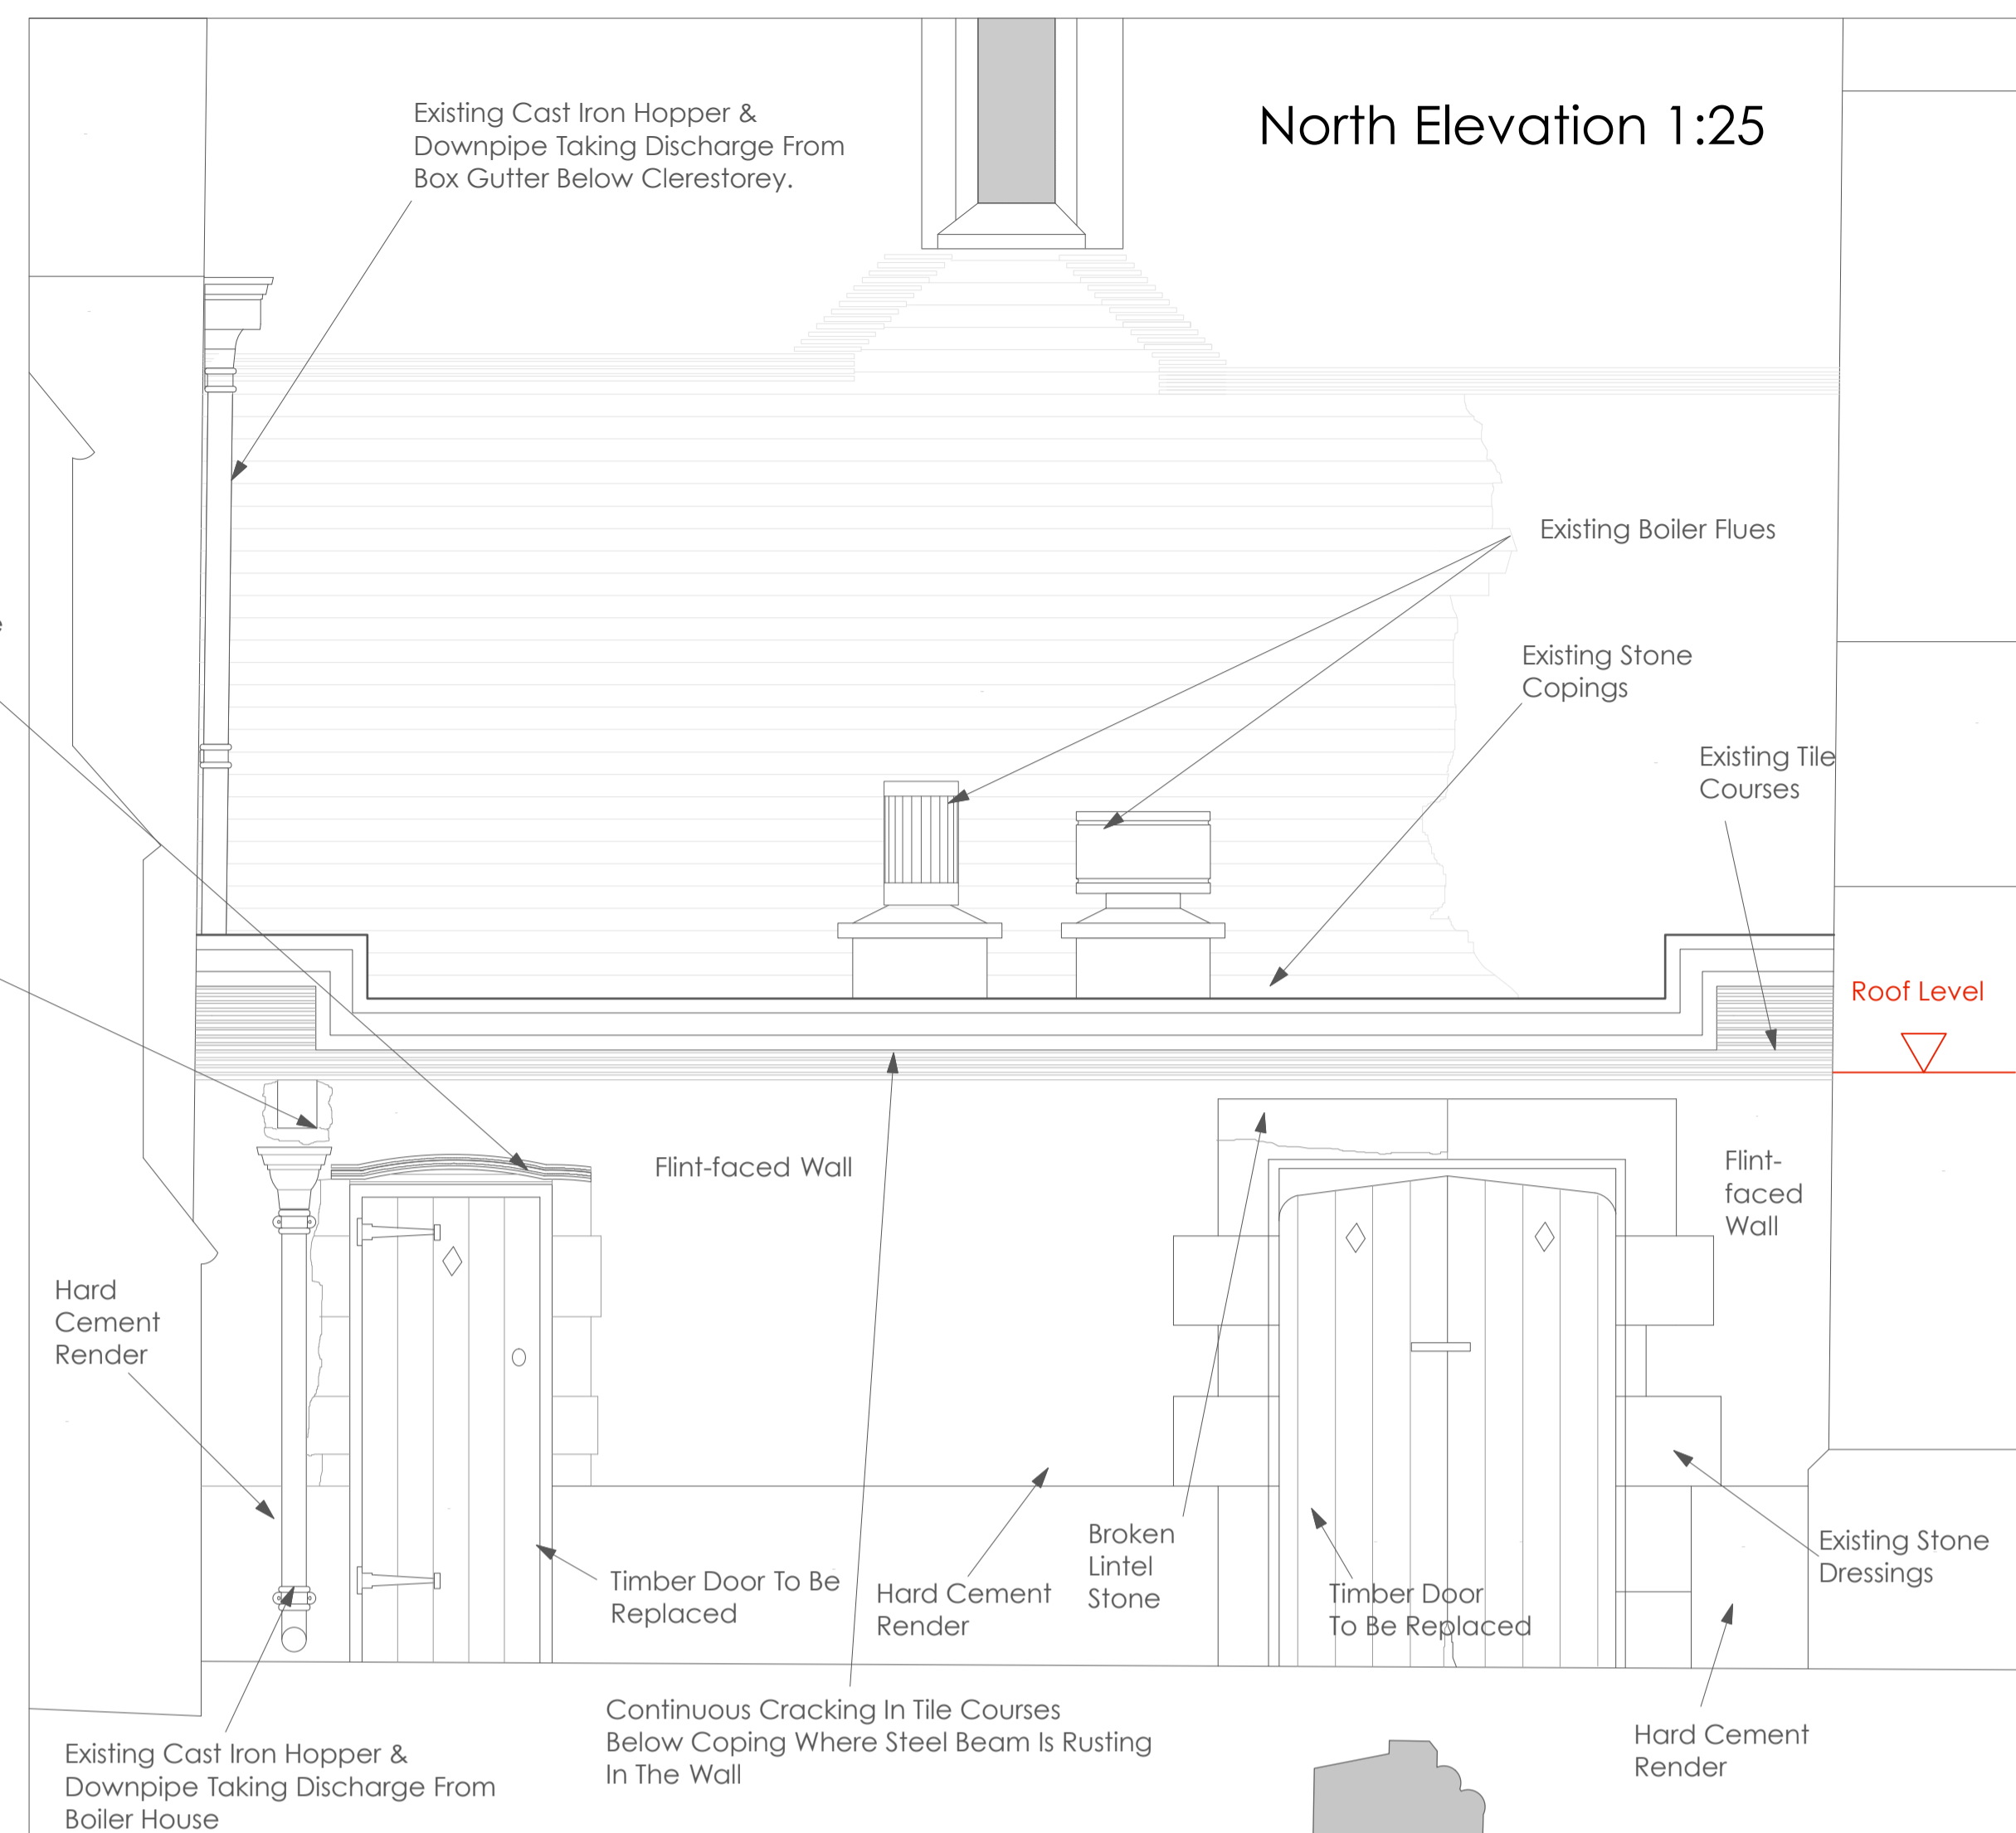

North Elevation 1:25

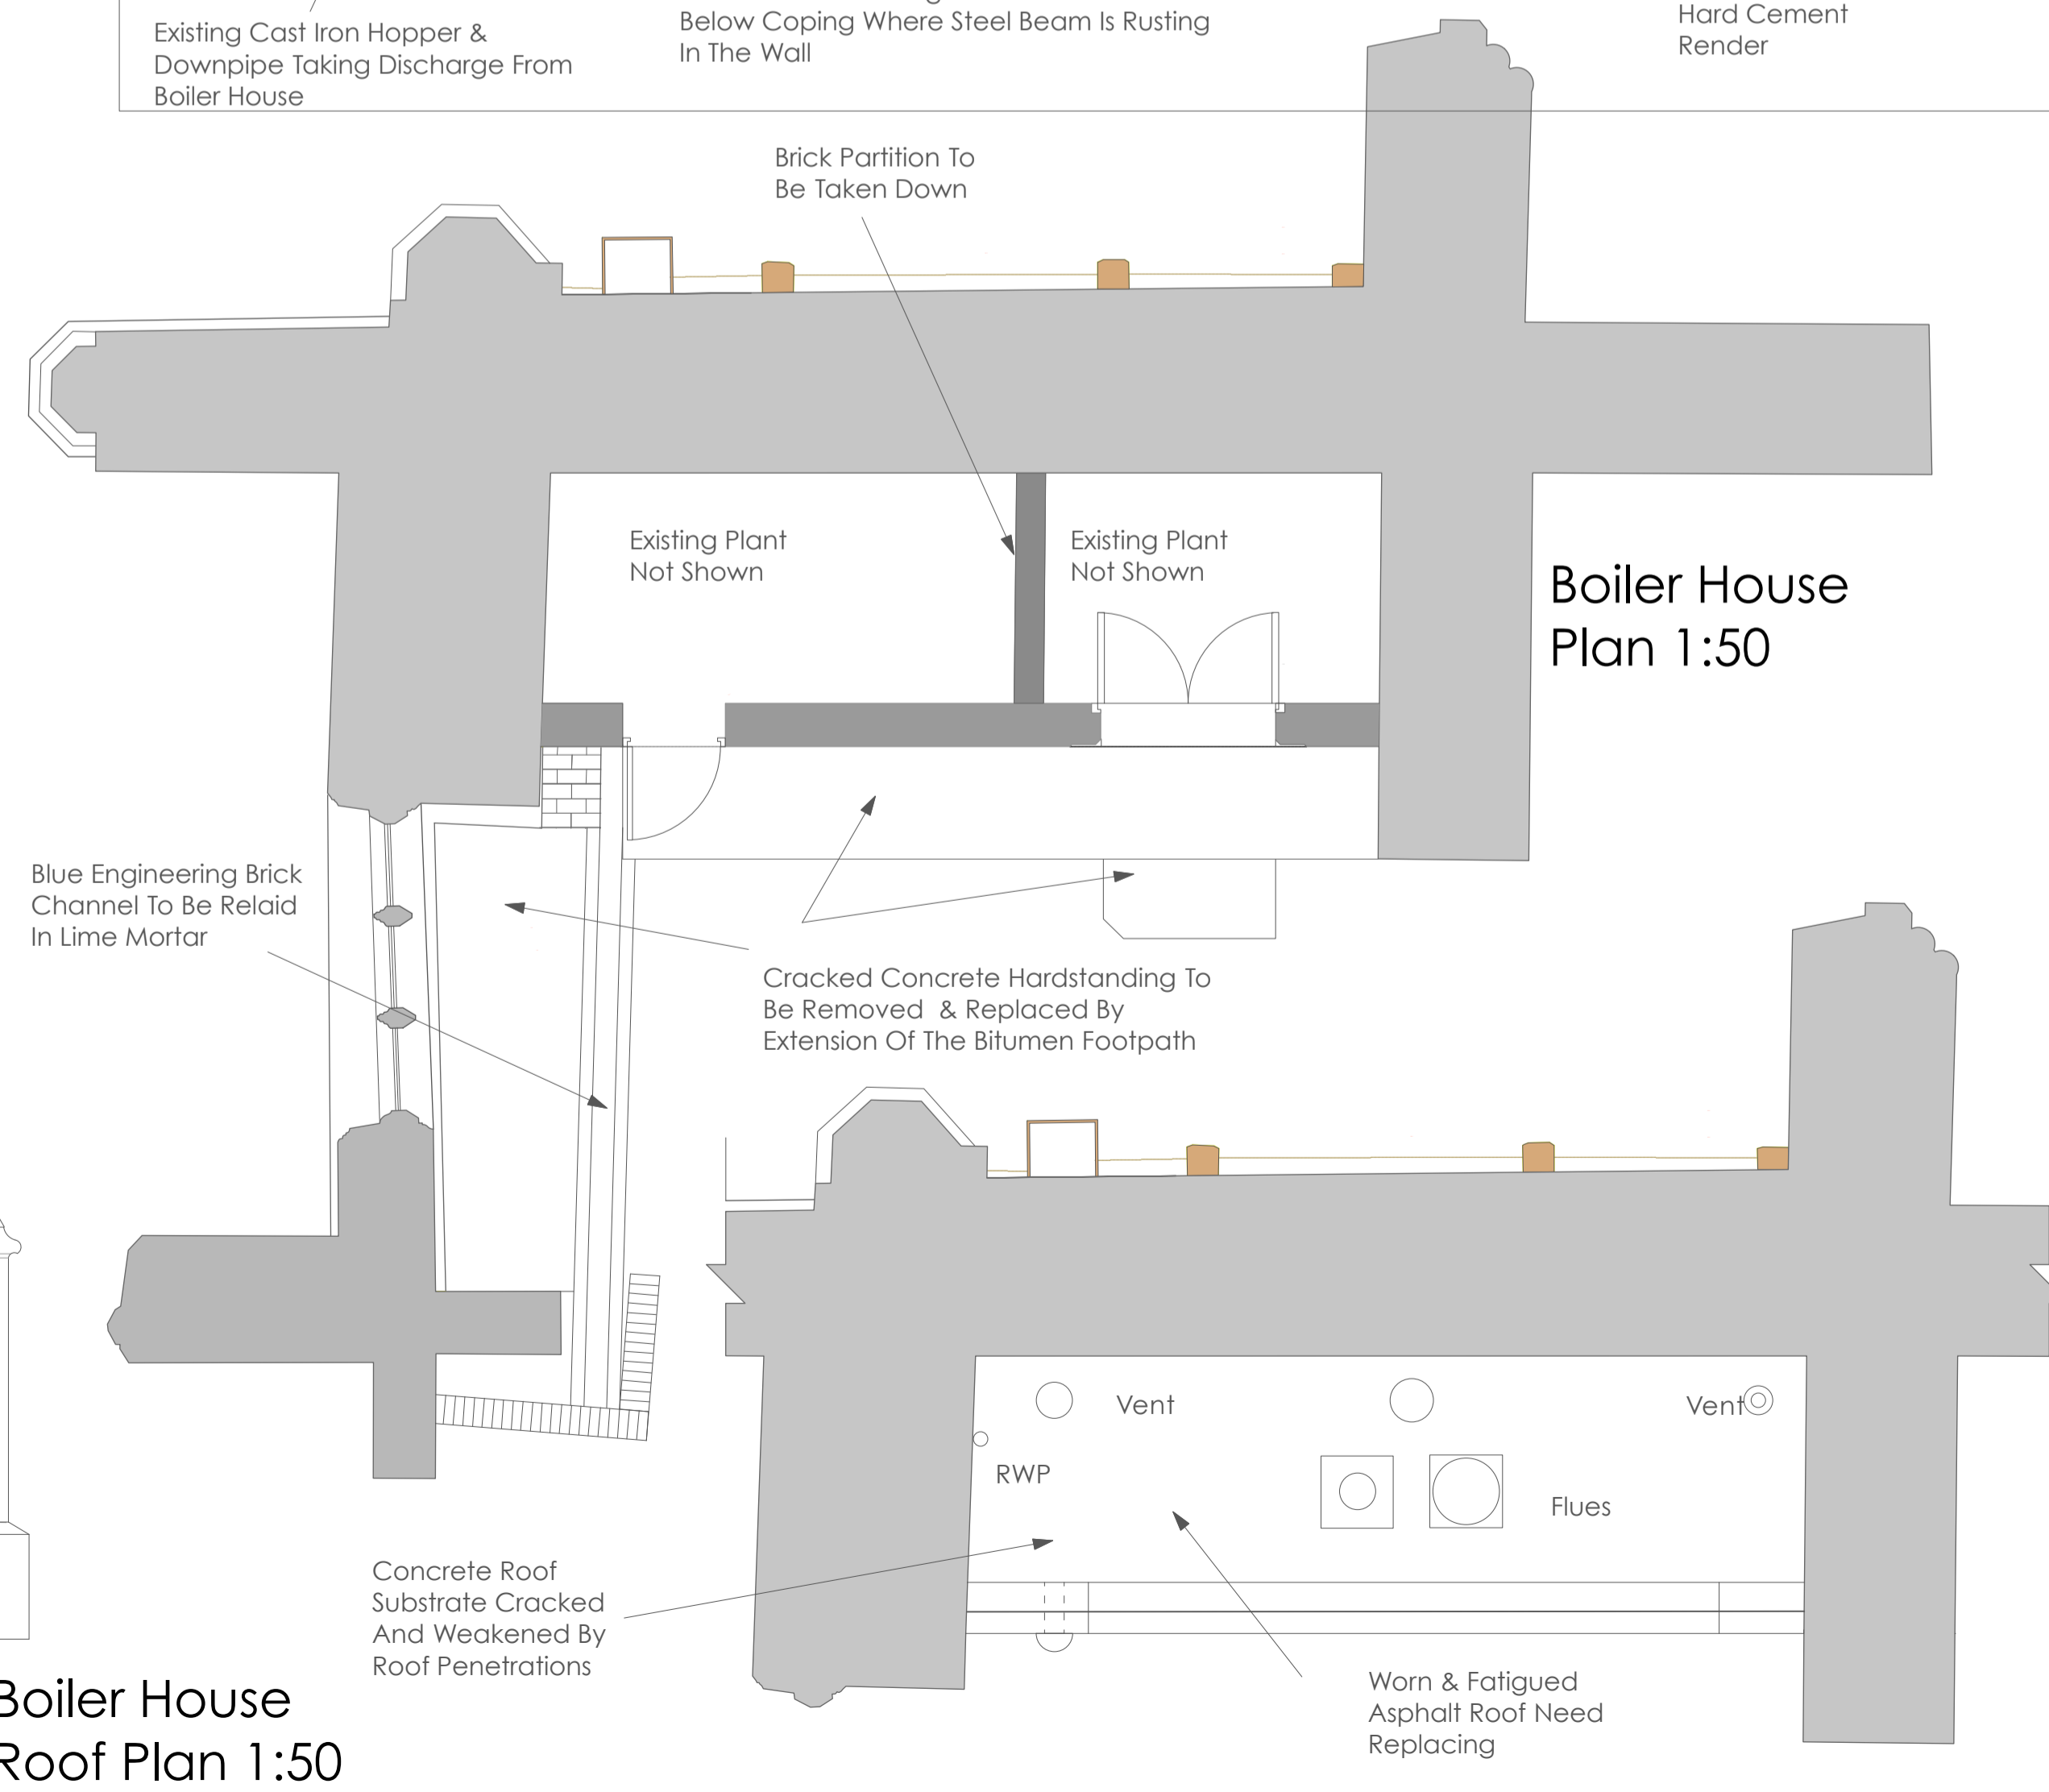

Boiler House Roof Plan 1:50

NOTES:  
 The Contractor is not to scale from this drawing.  
 Any inconsistencies between this drawing and any other Contract Document is to be reported to the Architect Immediately.  
 This drawing is only to be used in connection with the Status (Indicated below) under which it is issued.

REVISIONS:

X

JOB TITLE:  
**St Mary Hitchin**

JOB NO.:  
**2204ar**

SCALE:  
**1:50 @ A1 1:100 @ A3 & 1:25 @ A1 1:50 @ A3**

DATE:  
**March 2023**

DRAWN BY:  
**SB**

STATUS:  
**Existing**  
 Based on survey Solutions Drawing

DRWG. TITLE:  
**Boiler House Plans & Elevations**

DRWG. NO.: **2204/50-E**